

5

4

3

2

1

D


C

B


A

REFER TO CIVIL FOR UTILITIES


NOTE: CONTRACTOR TO REMOVE ALL EXISTING ROOF TOP RIDGE VENTS, PLUMBING PENETRATIONS, ETC. PATCH & REPAIR / REPLACE ROOF DECKING-FIELD VERIFY PRIOR TO BIDDING & INSTALLATION

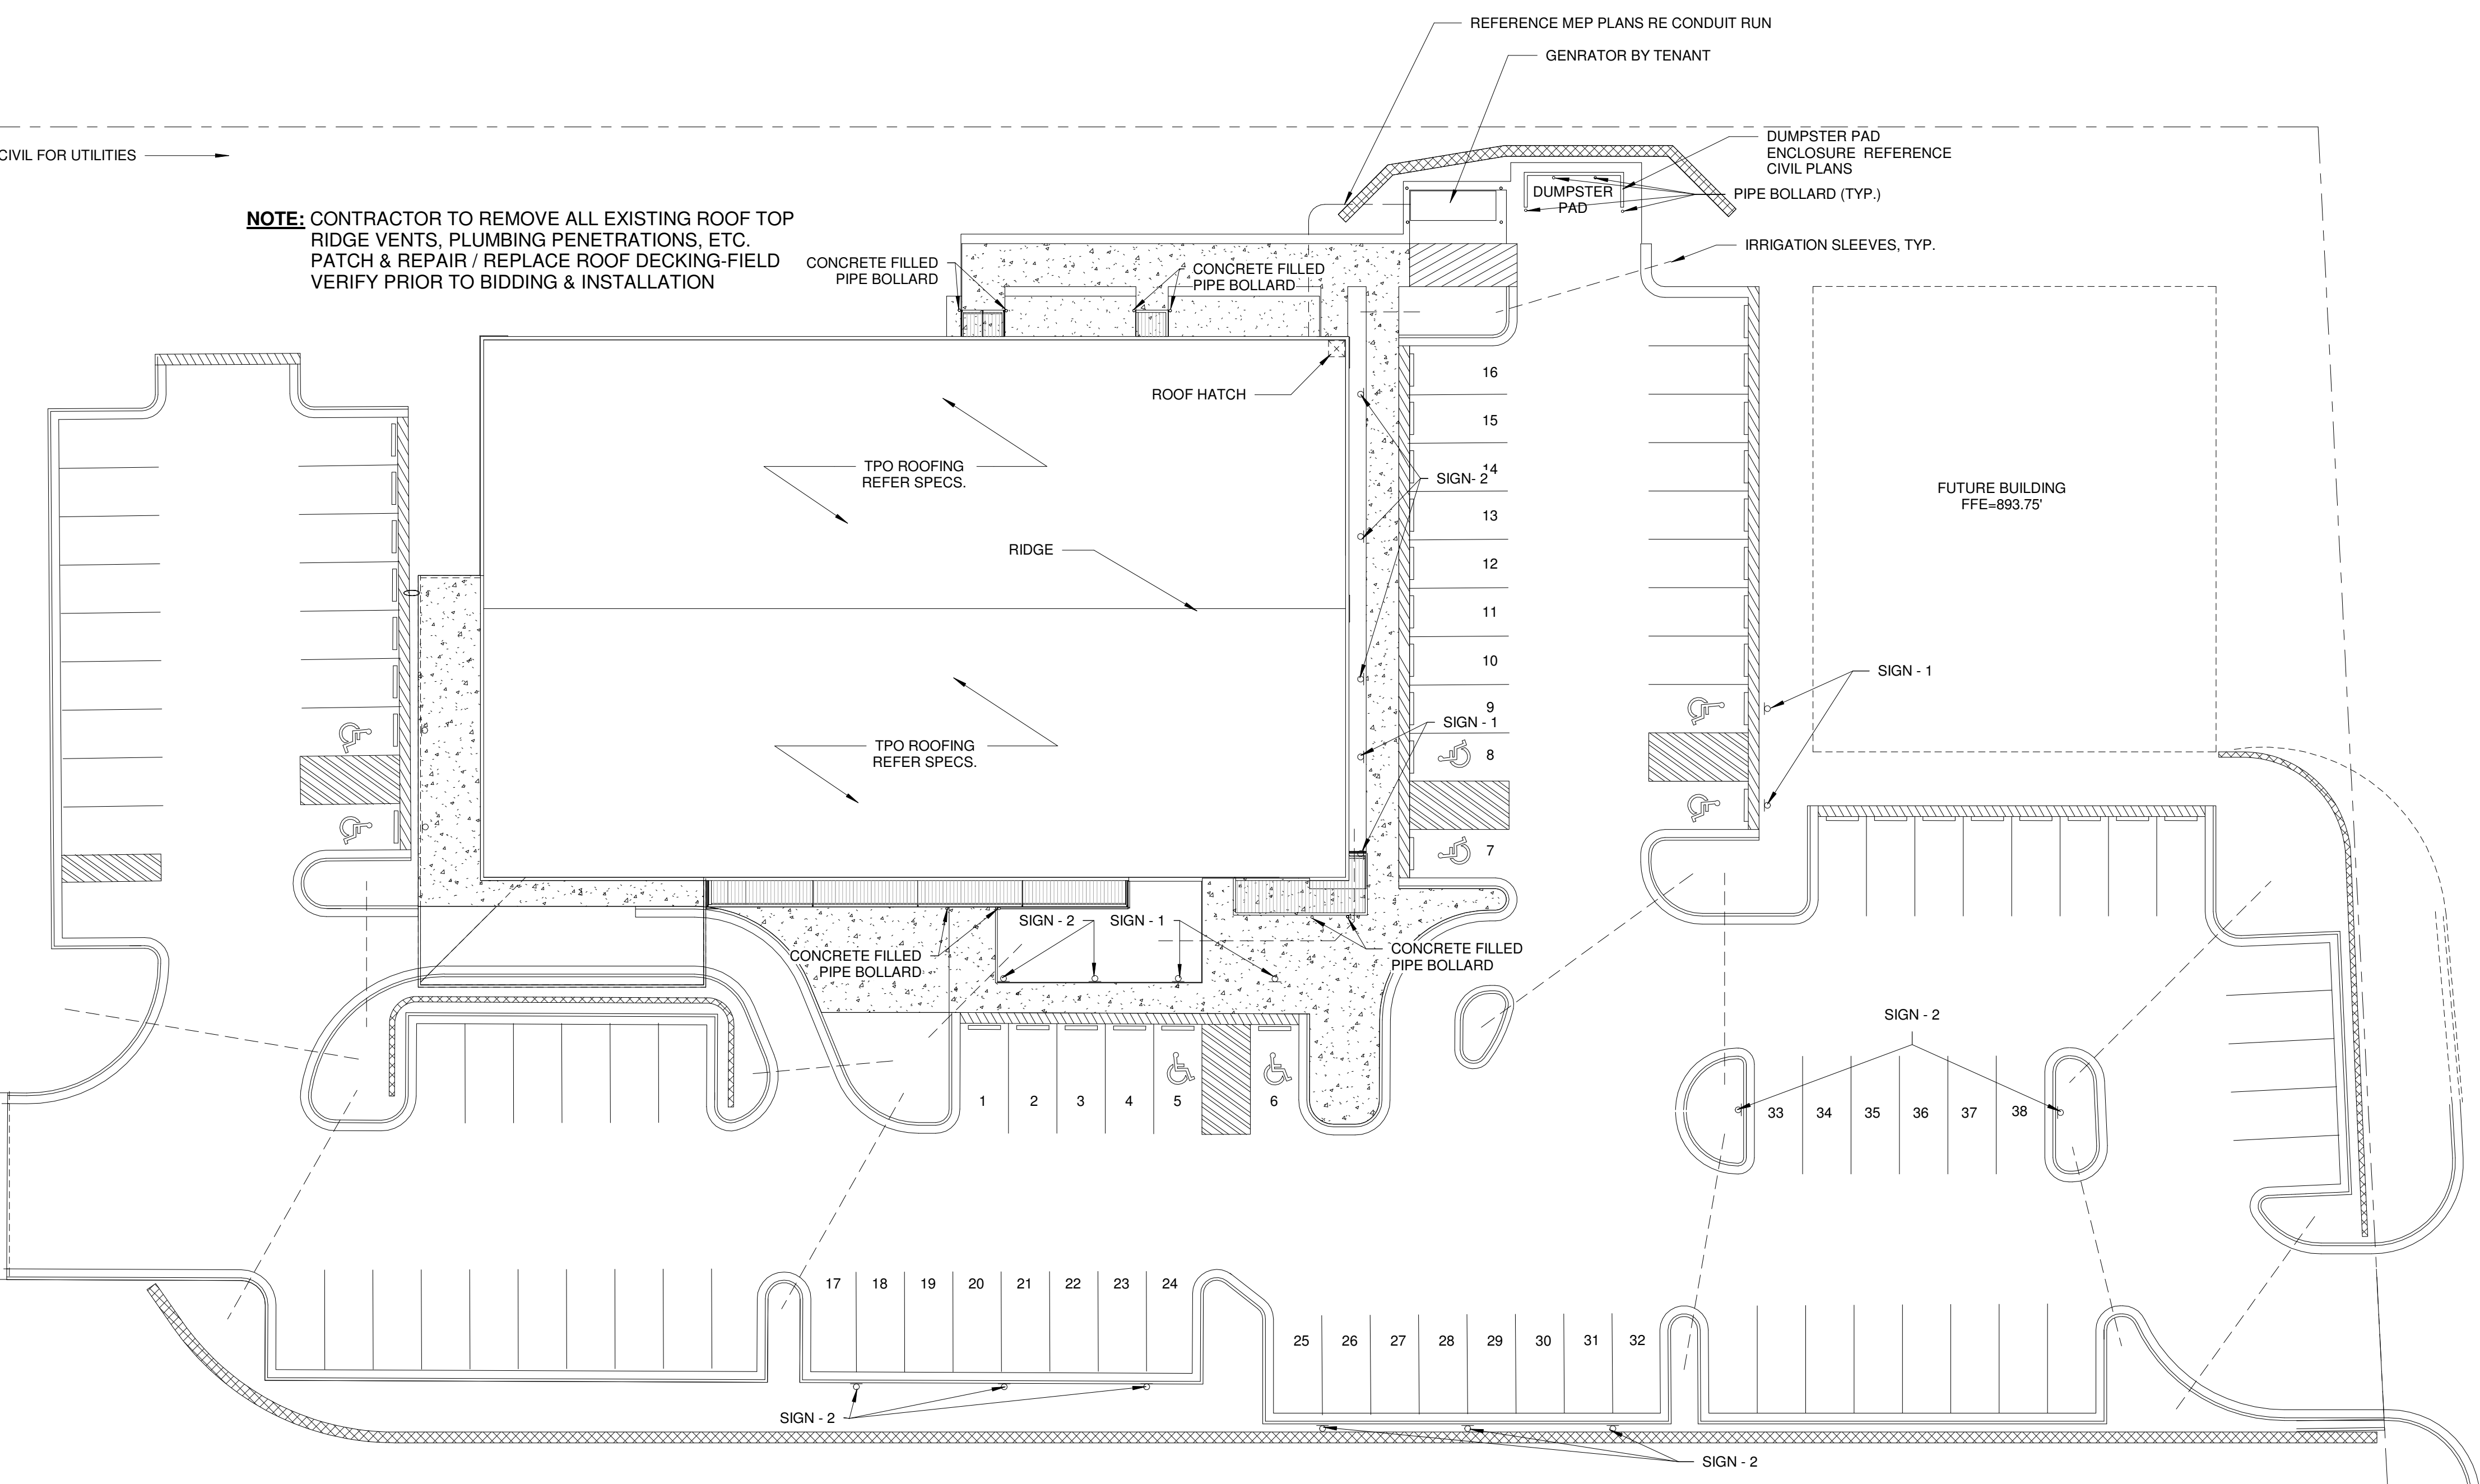


1 SITE PLAN
1" = 20'-0"

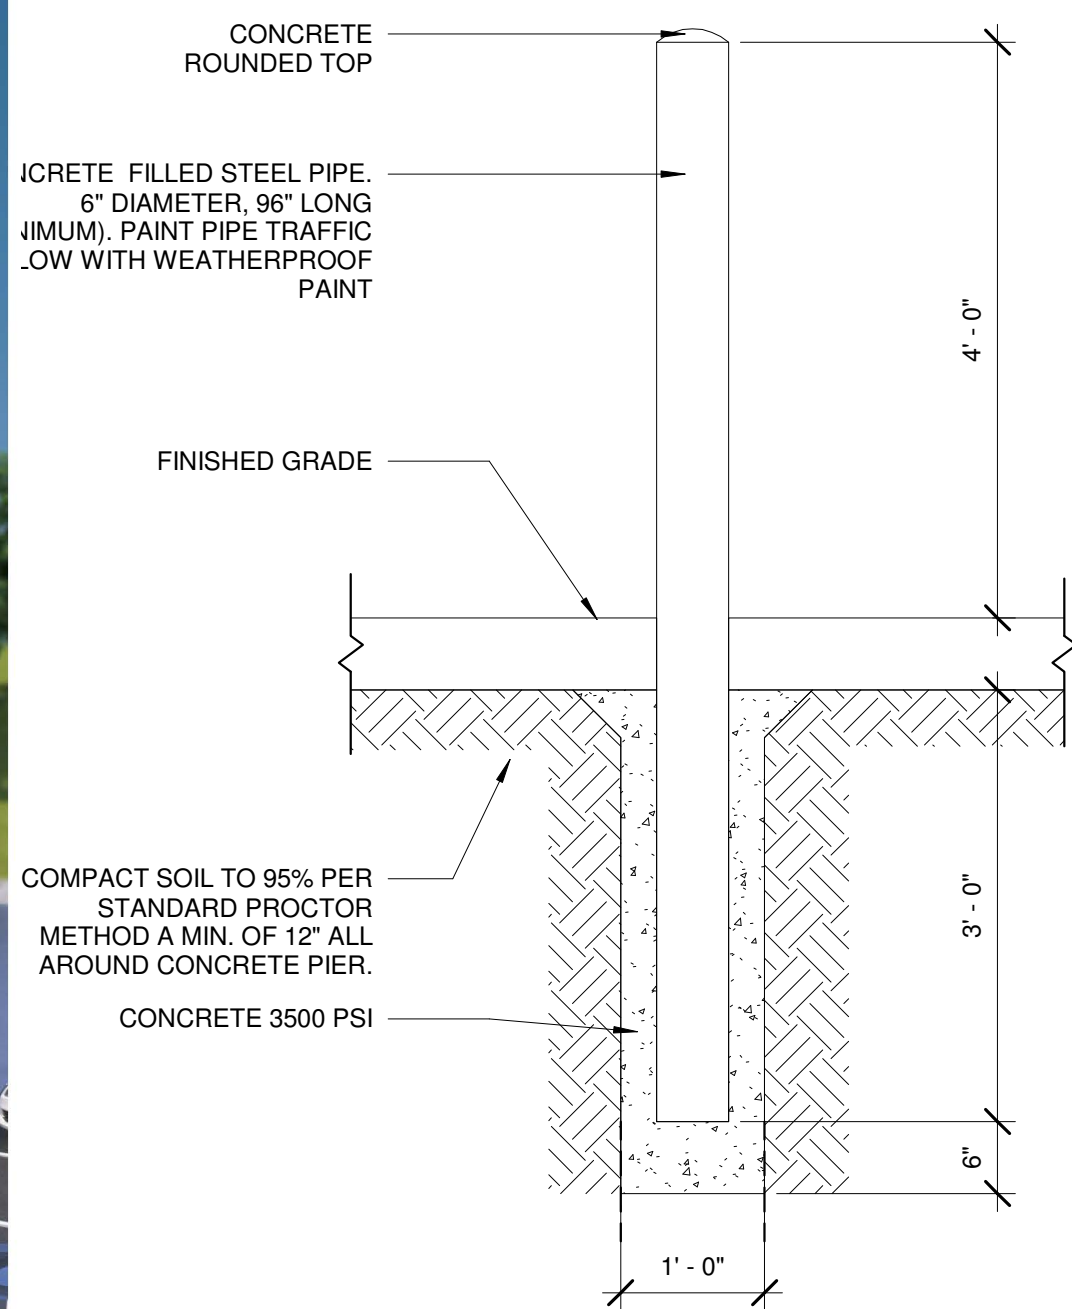

2 CONCRETE FILLED BOLLARD DETAIL
3/4" = 1'-0"

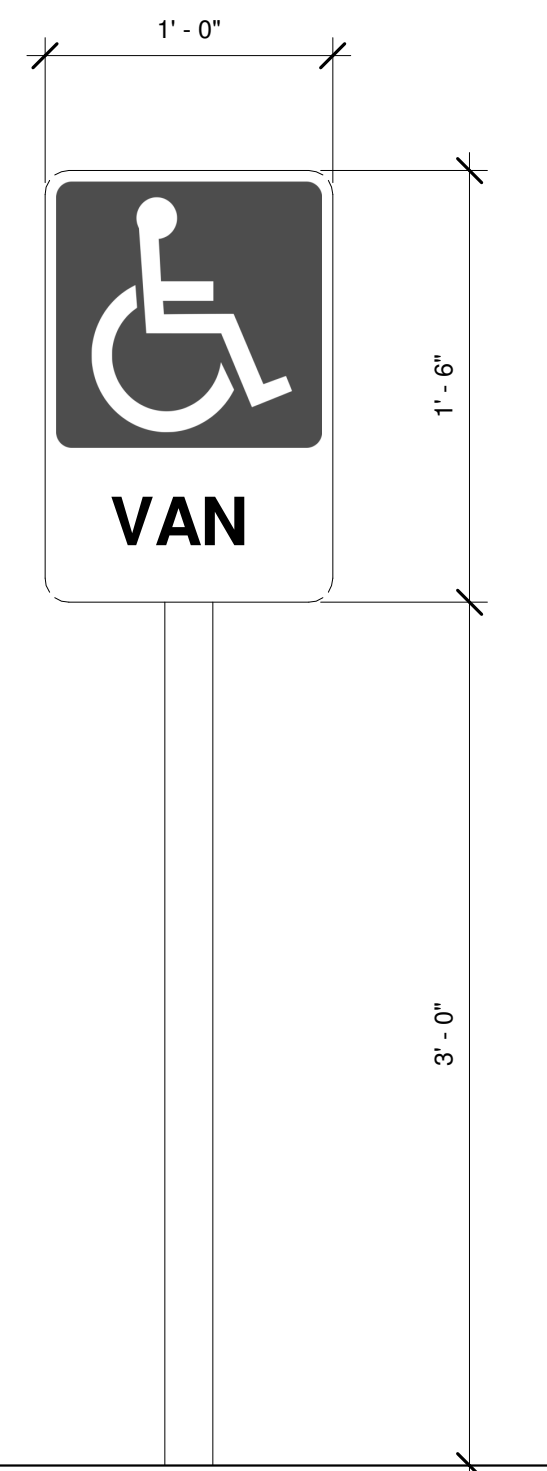

4 SIGN-1
1 1/2" = 1'-0"

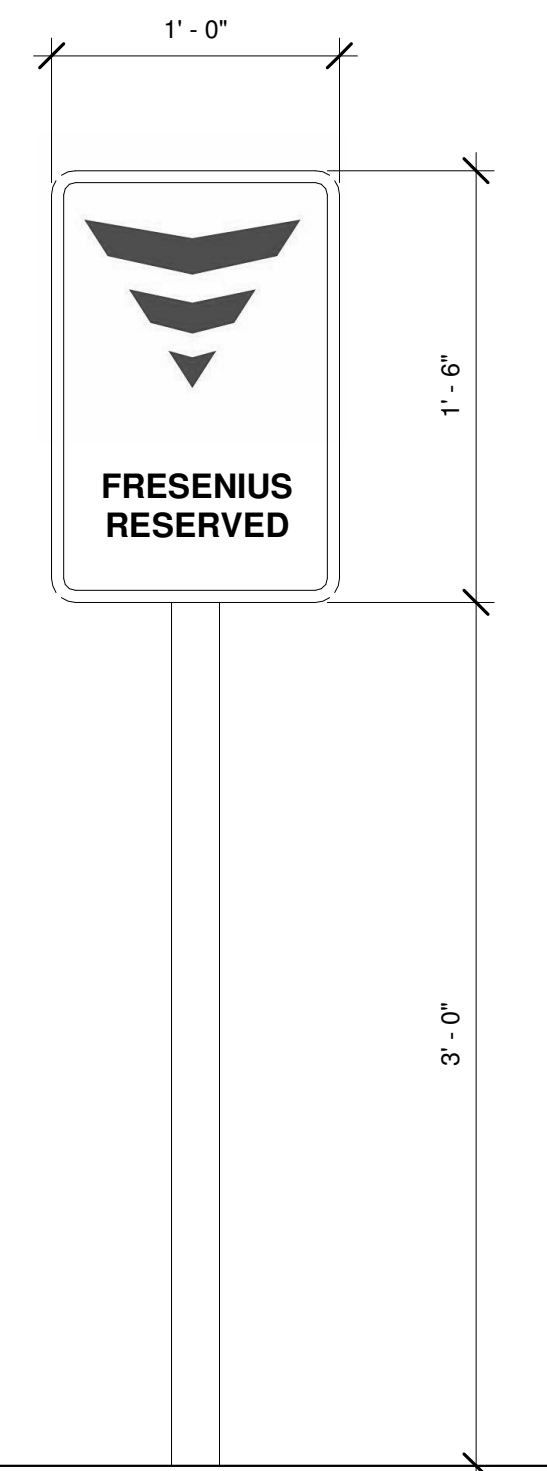

5 SIGN-2
1 1/2" = 1'-0"

mom
design

409 W MAIN ST
ROUND ROCK, TEXAS 78664
512 771-0596



3/30/2020

Summit Medical Office Building

Phase 1
1515 HWY. 281
Marble Falls, Texas

REVISIONS

PROJECT NUMBER
1912
DATE ISSUED
3/30/2020
SHEET TITLE

ARCHITECTURE
SITE PLAN

SHEET NUMBER

A-1.0