




MARBLE FALLS, TX (GL#Y172)



2  
A0.0

KEY PLAN

NOT TO SCALE

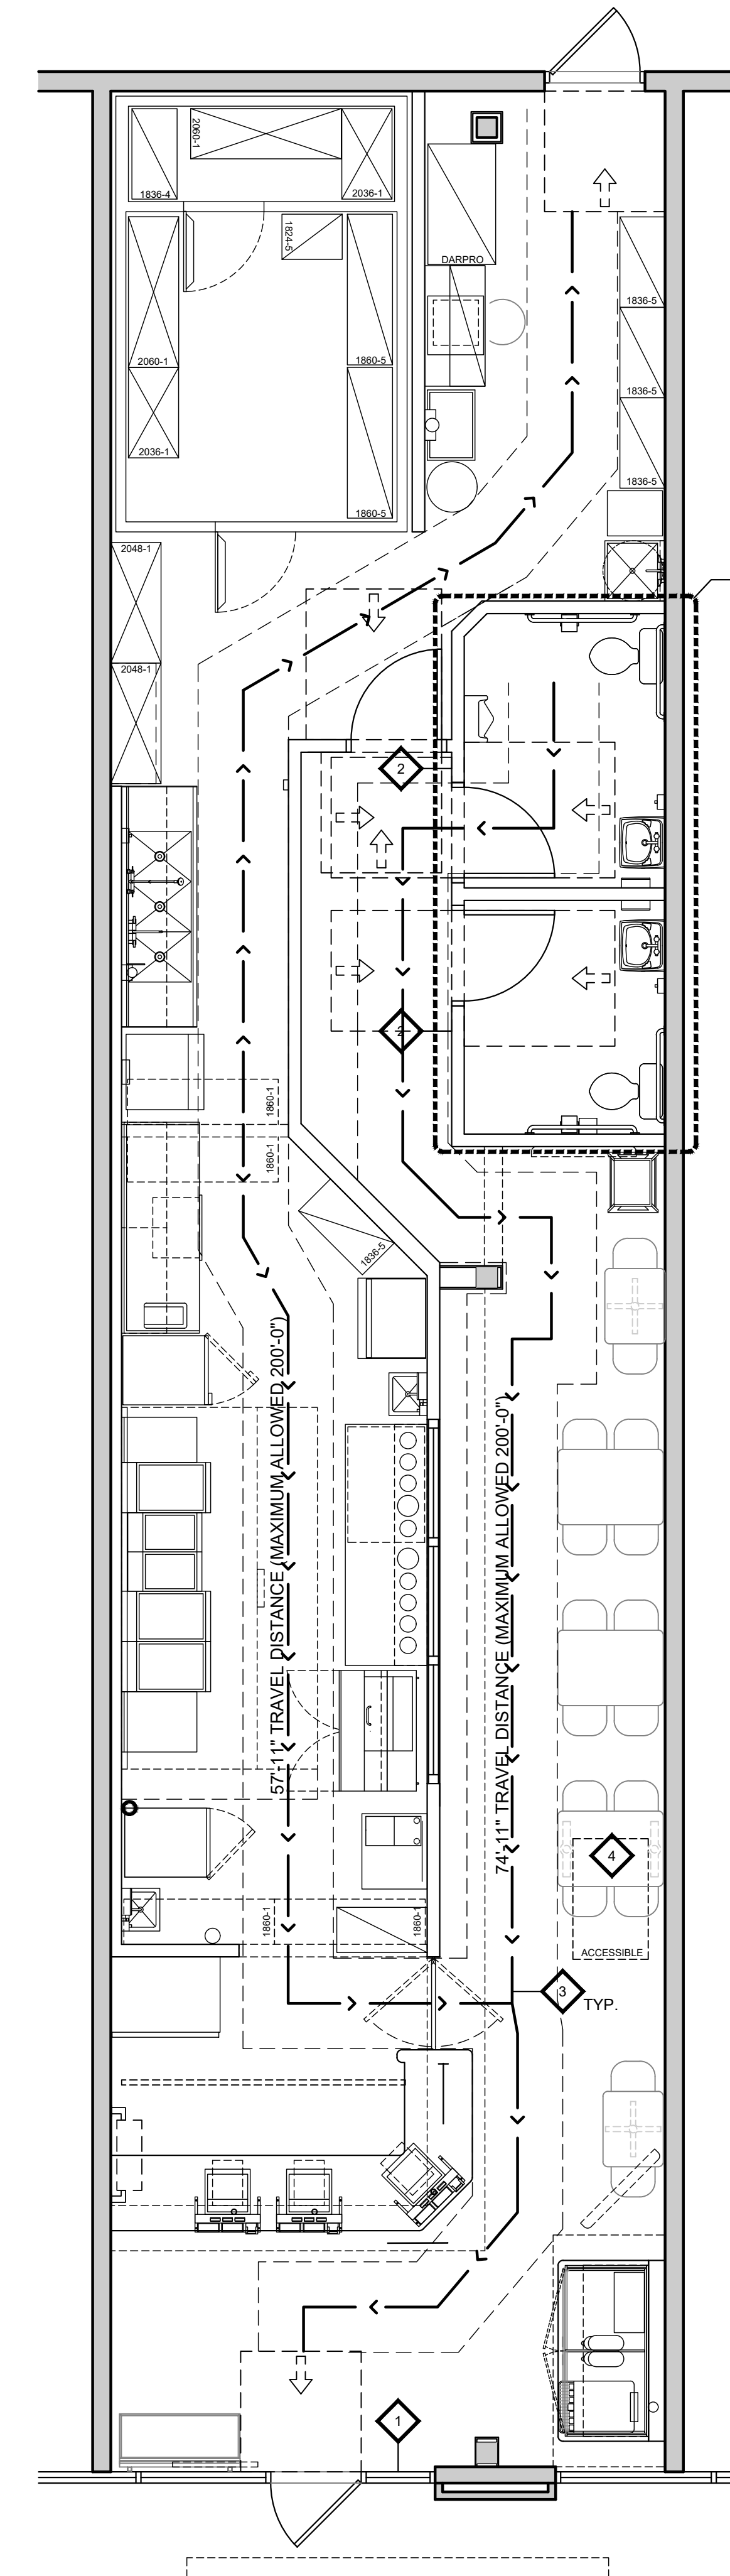

PLAN NORTH

1  
B2.0

ACCESSIBILITY PLAN

1/4" = 1'-0"

NOTE:  
- REFER TO B1.0 FOR ADDITIONAL ACCESSIBILITY REQUIREMENTS  
- 5% OF EACH SEATING TYPE MUST BE ACCESSIBLE PER B1.0

**WING-STOP**  
CITY OF MARBLE FALLS, TEXAS  
Development Services Department  
All construction shall meet the adopted codes and ordinances of the City of Marble Falls and all applicable state and federal laws. Any deviations from this set of plans must be approved by the City of Marble Falls.

APPROVED REVIEWER: *Mike Ingalsbe*

CONSULTANT:  
**WILKUS ARCHITECTS**  
15 Ninth Avenue North, Hopkins, MN 55343  
Phone: 952.941.8660 www.wilkusarch.com

CLIENT:  
**WING-STOP**  
15505 WRIGHT BROTHERS DRIVE  
ADDISON, TX 75001  
TELEPHONE: (972) 686-6500  
FAX: (972) 686-6502

DISCLAIMER:  
THESE DRAWINGS, IDEAS, SPECIFICATIONS AND DESIGNS ARE EXCLUSIVE PROPERTY OF WINGSTOP RESTAURANTS, INC. NO PART OF THESE DRAWINGS MAY BE COPIED, REPRODUCED, OR OTHER STRUCTURES BUILT FROM SUCH WITHOUT THE WRITTEN CONSENT OF WINGSTOP RESTAURANTS, INC.

COPYRIGHT © 2020  
WINGSTOP RESTAURANTS, INC.  
ALL RIGHTS RESERVED.

PROJECT INFORMATION:  
CORE NUMBER: GL#Y172  
HIGHLINE RETAIL CENTER  
2500 NORTH US HIGHWAY 281, SUITE 125  
MARBLE FALLS, TX 78654

MICHAEL J. WILKUS, ARCHITECT  
LICENSE NUMBER: 13233  
EXPIRATION DATE: 03-31-21

01-18-21  
DATE

PROJECT NO.: 2020-0402  
DRAWN BY: NAV  
CHECKED BY: JSS

ISSUE: DATE:  
PERMIT & BID SET 01-18-21

REVISION: DATE:

PROJECT LOCATION:  
MARBLE FALLS, TX

SHEET NUMBER / TITLE:  
**B2.0**  
ACCESSIBILITY PLAN