


4th Street

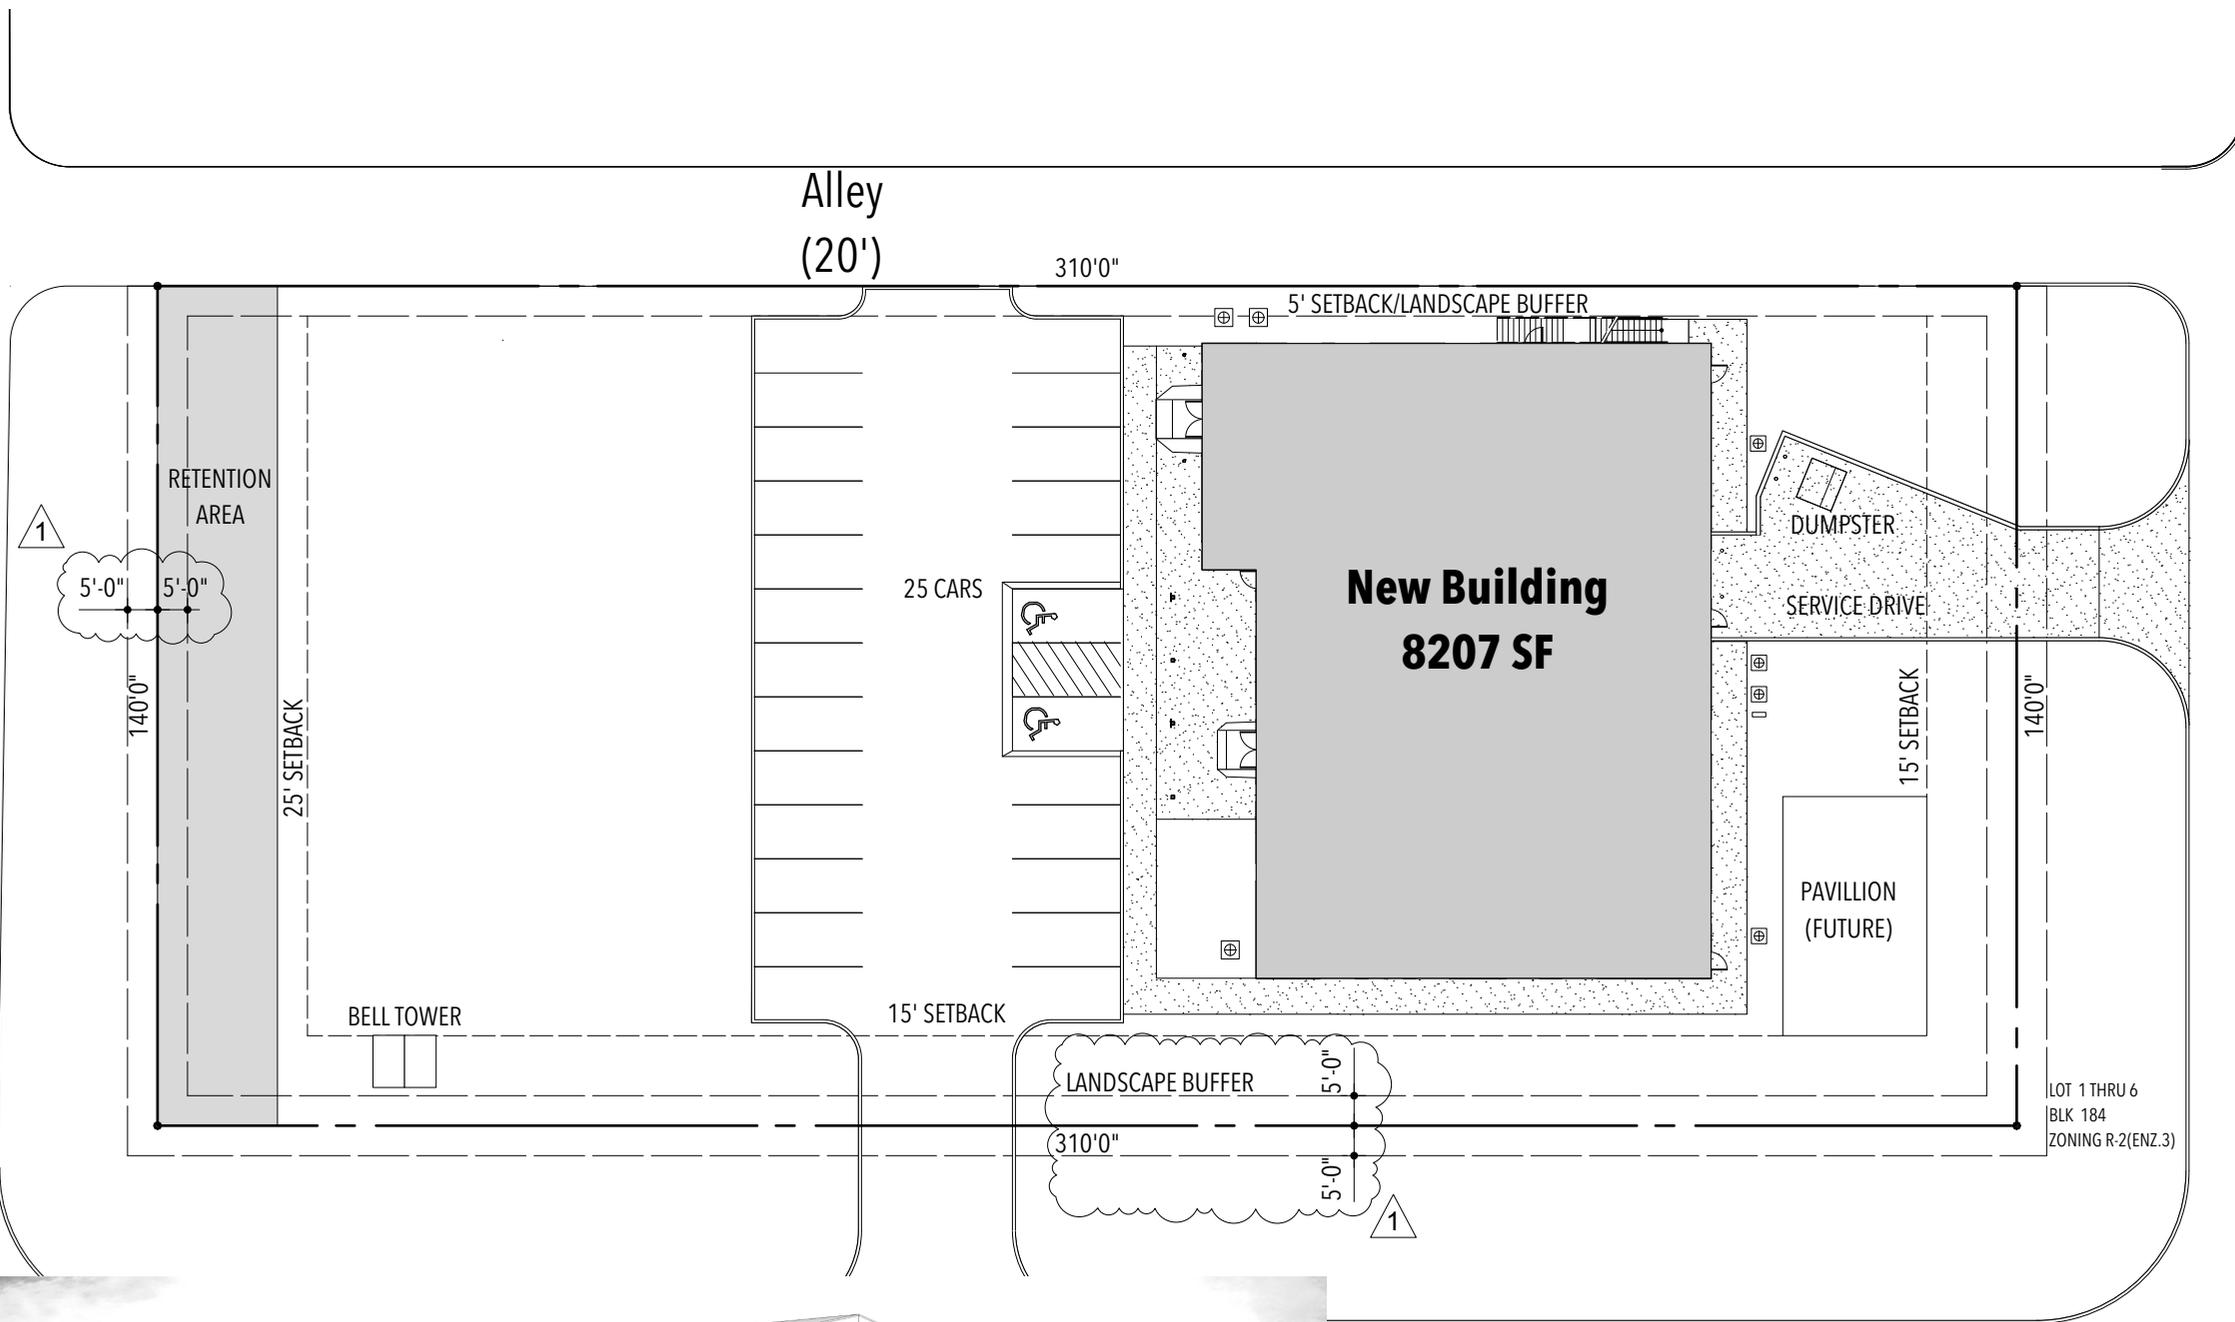

5th Street

LOT 1 THRU 6
BLK 184
ZONING R-2(ENZ.3)



Avenue R

THIS DRAWING IS NOT A SURVEY. GENERAL CONTRACTOR SHALL VERIFY ALL PROPERTY LINES, SETBACKS, EASEMENTS, AND UTILITIES BEFORE CONSTRUCTION. NOTIFY THE ARCHITECT IN WRITING OF ANY DISCREPANCIES.

THIS PLAN FOR GENERAL REFERENCE ONLY. SEE CIVIL ENGINEER DRAWINGS FOR ALL SITE DEVELOPMENT.

FH