


LEGEND	
○	1/2" REBAR SET WITH CAP STAMPED "WILLIS"
⊕	1/2" REBAR FOUND WITH CAP STAMPED "RPLS 1877"
●	1/2" REBAR FOUND
△	LOT CORNER
U.E.	UTILITY EASEMENT
⊠	FIRE HYDRANT

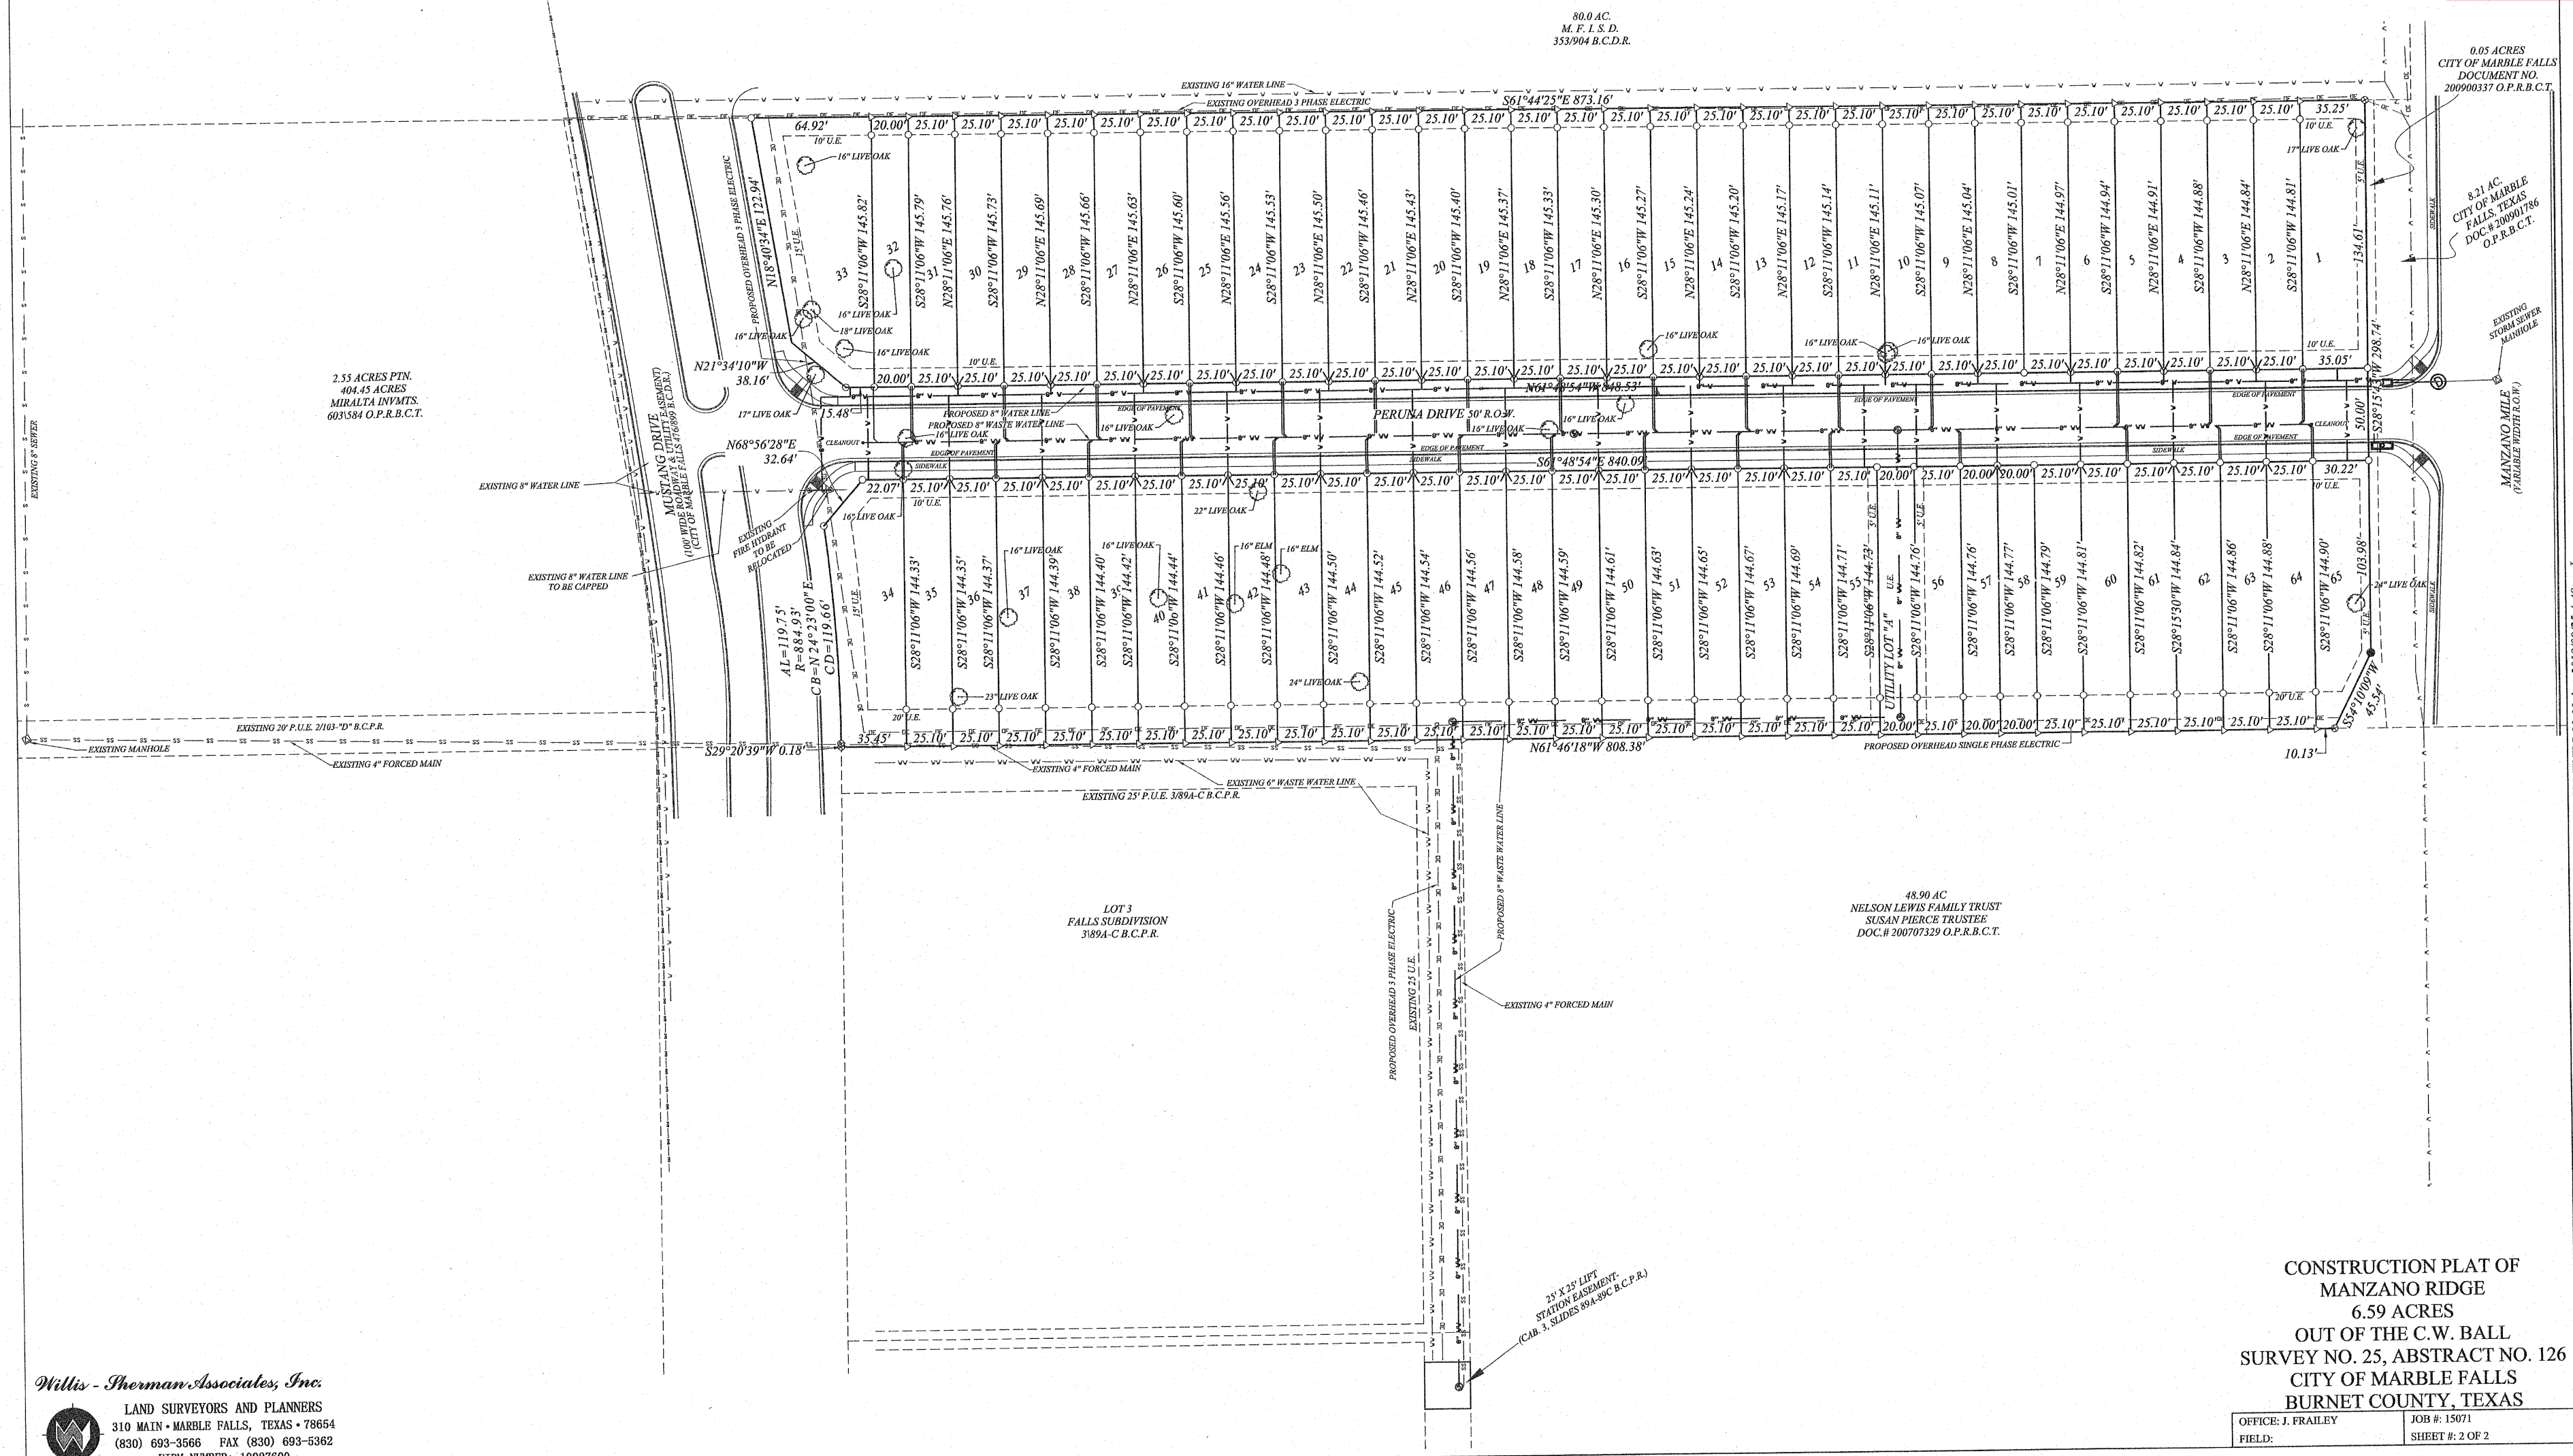

2.55 ACRES PTN.
404.45 ACRES
MIRALTA INVTM.
605584 O.P.R.B.C.T.

80.0 AC.
M.F.L.S.D.
353/904 B.C.D.R.

0.05 ACRES
CITY OF MARBLE FALLS
DOCUMENT NO.
200900337 O.P.R.B.C.T.

821 AC.
CITY OF MARBLE FALLS, TEXAS
DOC # 200901786
O.P.R.B.C.T.

LOT 3
FALLS SUBDIVISION
3189A-C.B.C.P.R.

48.90 AC
NELSON LEWIS FAMILY TRUST
SUSAN PIERCE TRUSTEE
DOC # 200707329 O.P.R.B.C.T.

**CONSTRUCTION PLAT OF
MANZANO RIDGE
6.59 ACRES
OUT OF THE C.W. BALL
SURVEY NO. 25, ABSTRACT NO. 126
CITY OF MARBLE FALLS
BURNET COUNTY, TEXAS**

OFFICE: J. FRALEY JOB #: 15071
FIELD: SHEET #: 2 OF 2